



ALPHA RENTAL
PROPERTIES

LARGE WAREHOUSE & OFFICE SPACE


106 PERSHING STREET • BECKLEY, WV 25801

- Warehouse Space – 3,250 sq ft
- Office Space – 750 sq ft
- Ceiling Height – 12'
- Garage Door Size – 10 x 12
- Loading Dock – No
- Gas/Electric
- Single Phase Power
- Lease – 12 mo/\$1500 net per mo







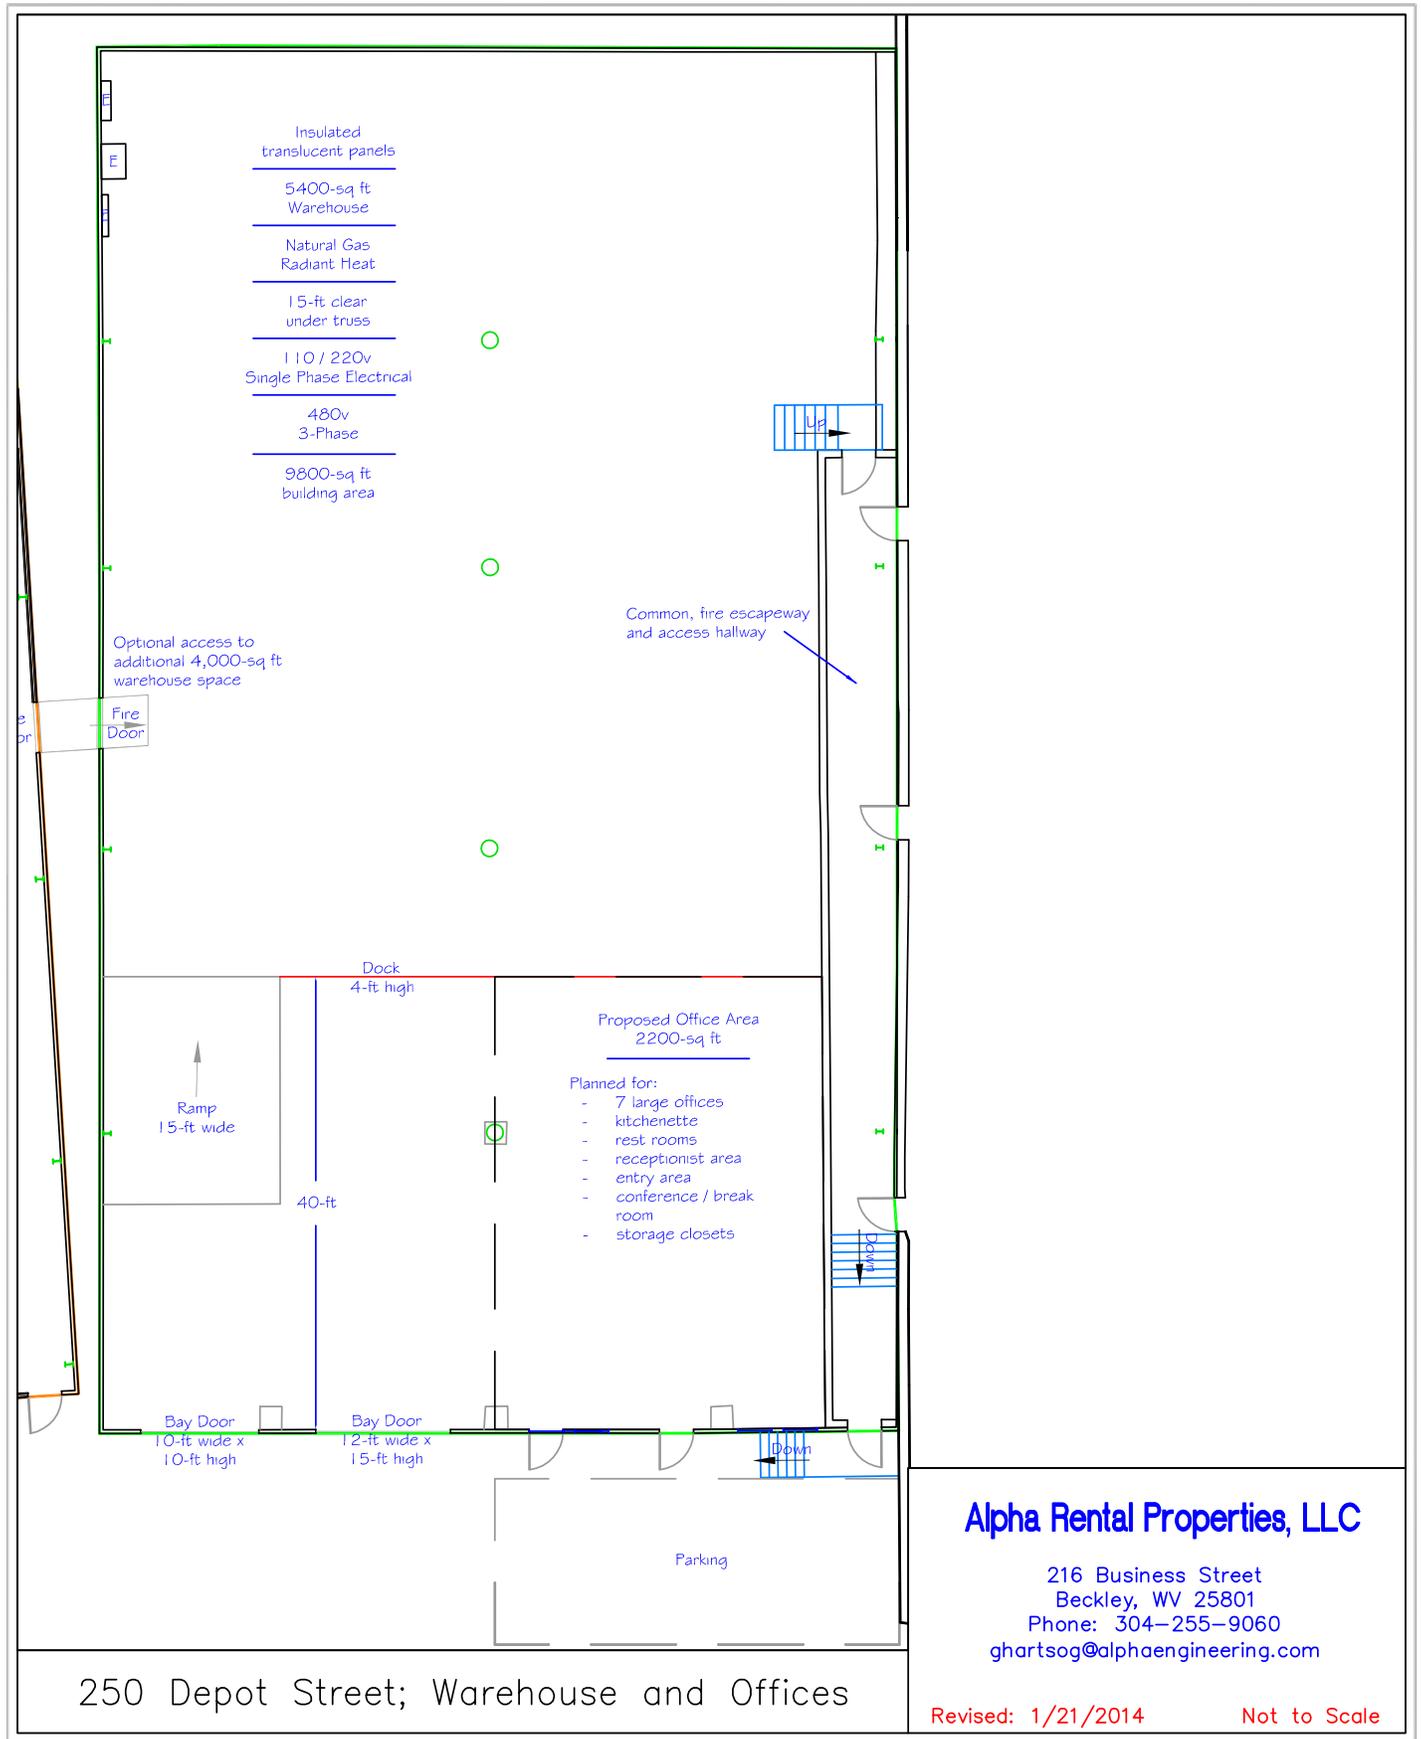

250 Depot Street; Warehouse and Offices

Alpha Rental Properties, LLC

216 Business Street
 Beckley, WV 25801
 Phone: 304-255-9060
 ghartsog@alphaengineering.com

Revised: 1/21/2014

Not to Scale